



TEATRE ORFEÓ REUSENC

ESPECIFICACIONS: PLANOL ESCENARI

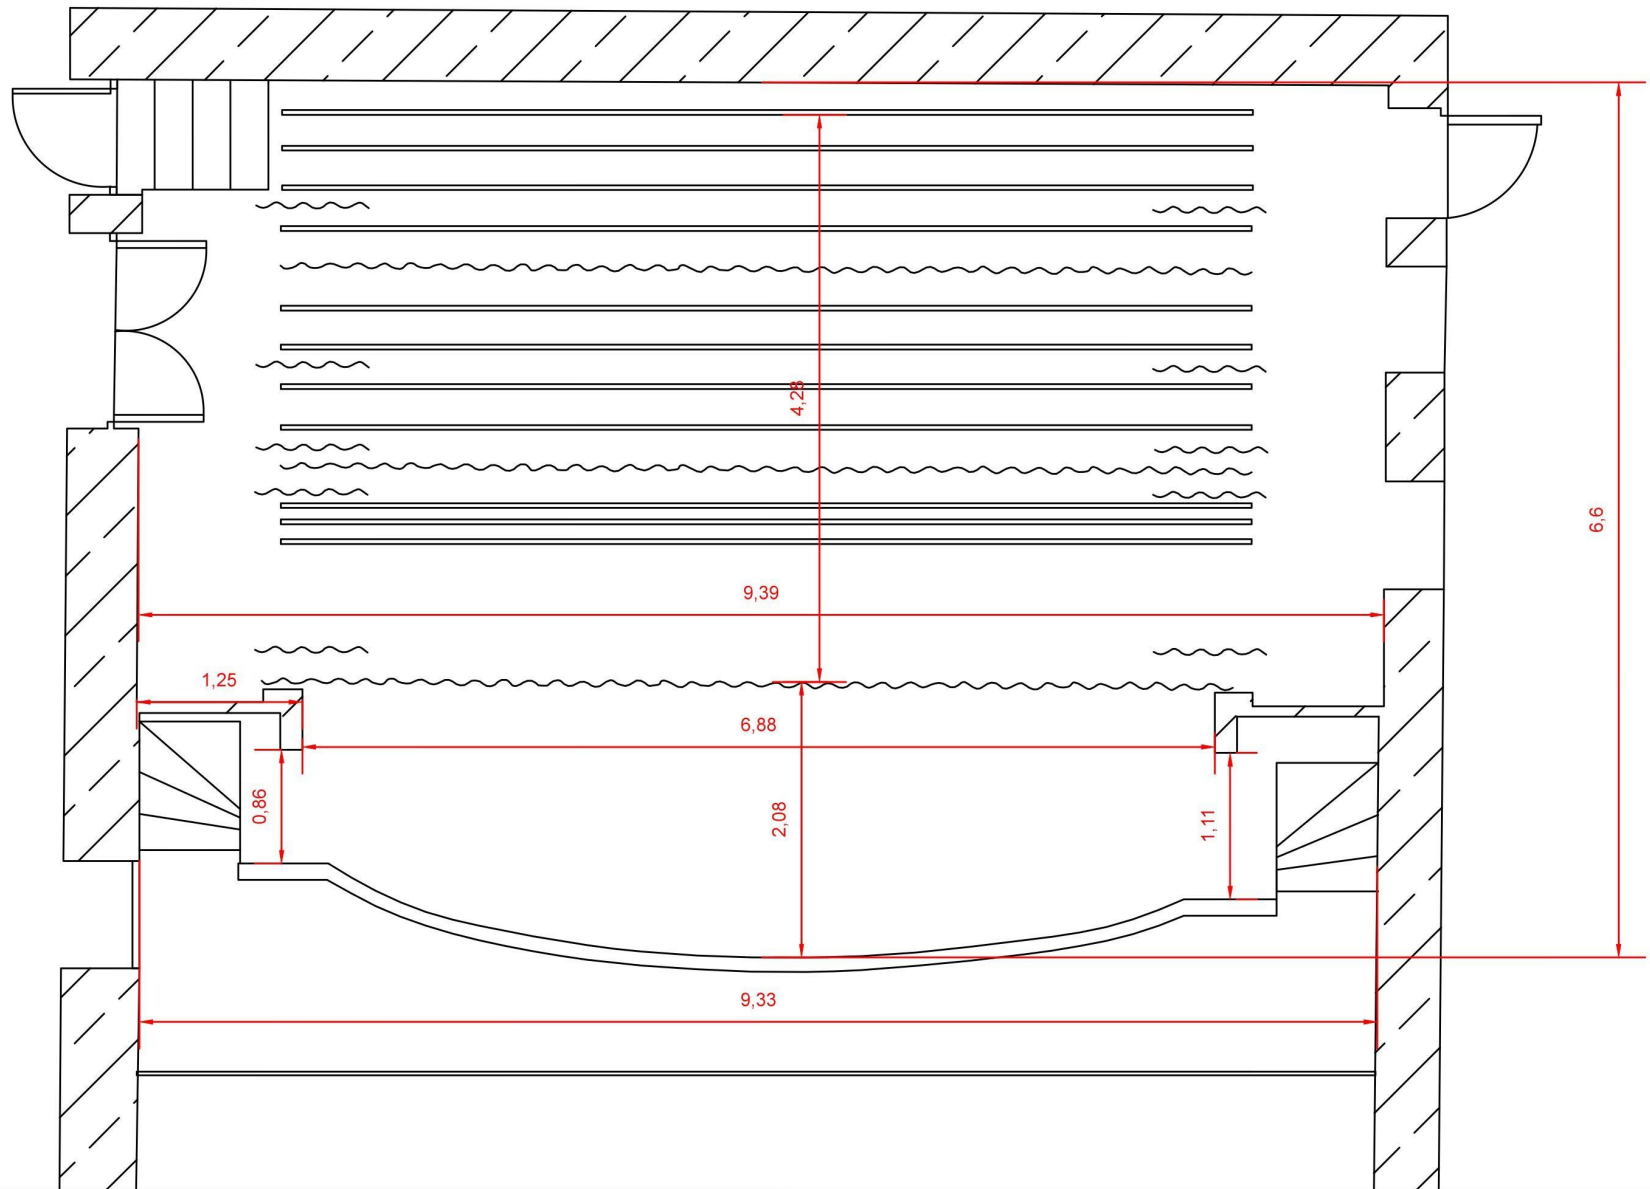

TEATRE ORFEÓ REUSENC

ESPECIFICACIONS: PLANTA ESCENARI

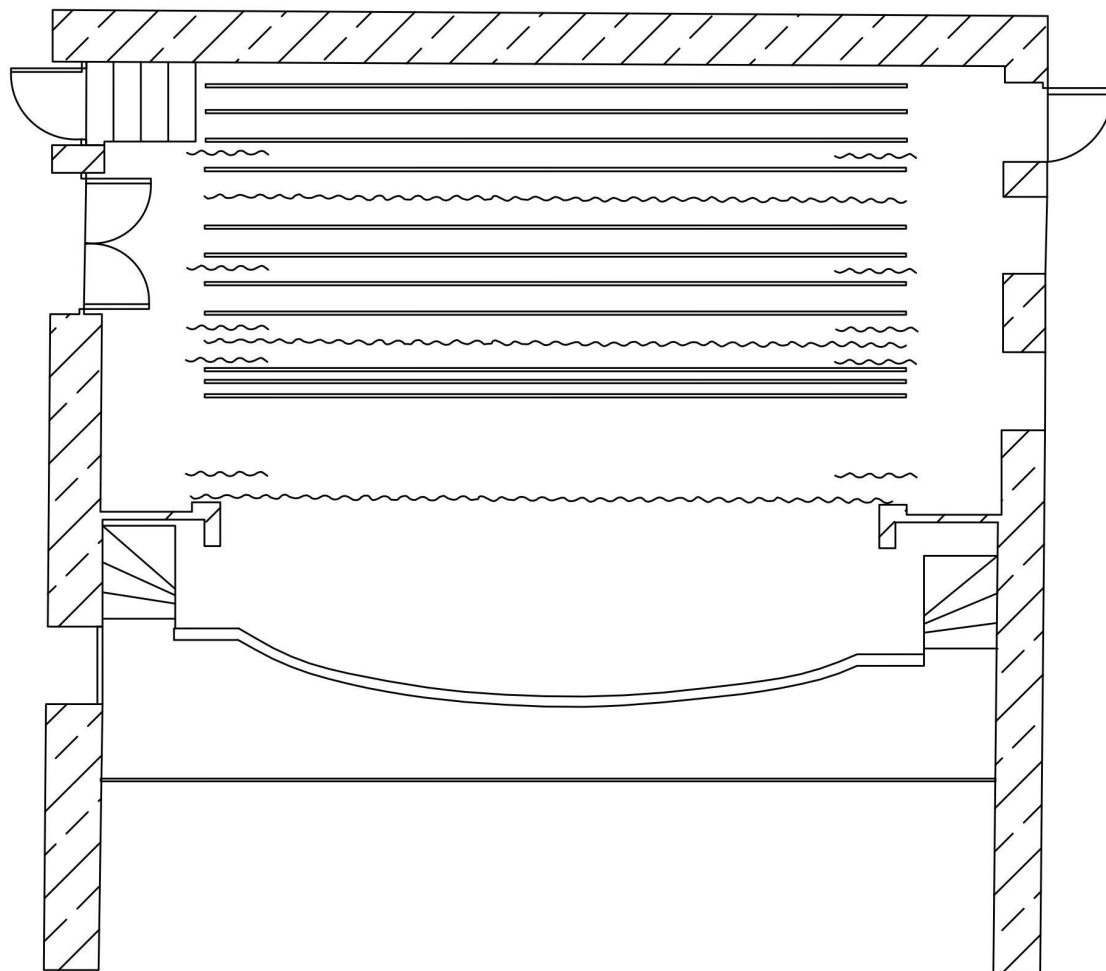

LLISTAT DE MATERIAL

IL.LUMINACIÓ:

1 Taula Programable axiom 12/24
 24 ch dimmer
 10 PC 1K
 5 PC 500w
 18 PAR 1K
 2 Retalls 1K
 8 Panorames Asimétrics 1K
 16 Panorames Asimétrics 500 W

SO:

1 Taula Behringuer xenyx x2442
 1 Taula work wm-624
 1 Reproductor CD autocue
 2 Altaveus PA
 2 monitors BOSE

VIDEO:

Reproductor DVD
 Reproductor de Blueray
 Projector de 5500 lumens

TEATRE ORFEÓ REUSENC

ESPECIFICACIONS: RIDER TÈCNIC SALA


ALÇAT ESCENARI ORFEO




8'7 m

3'46 m

1'02 m

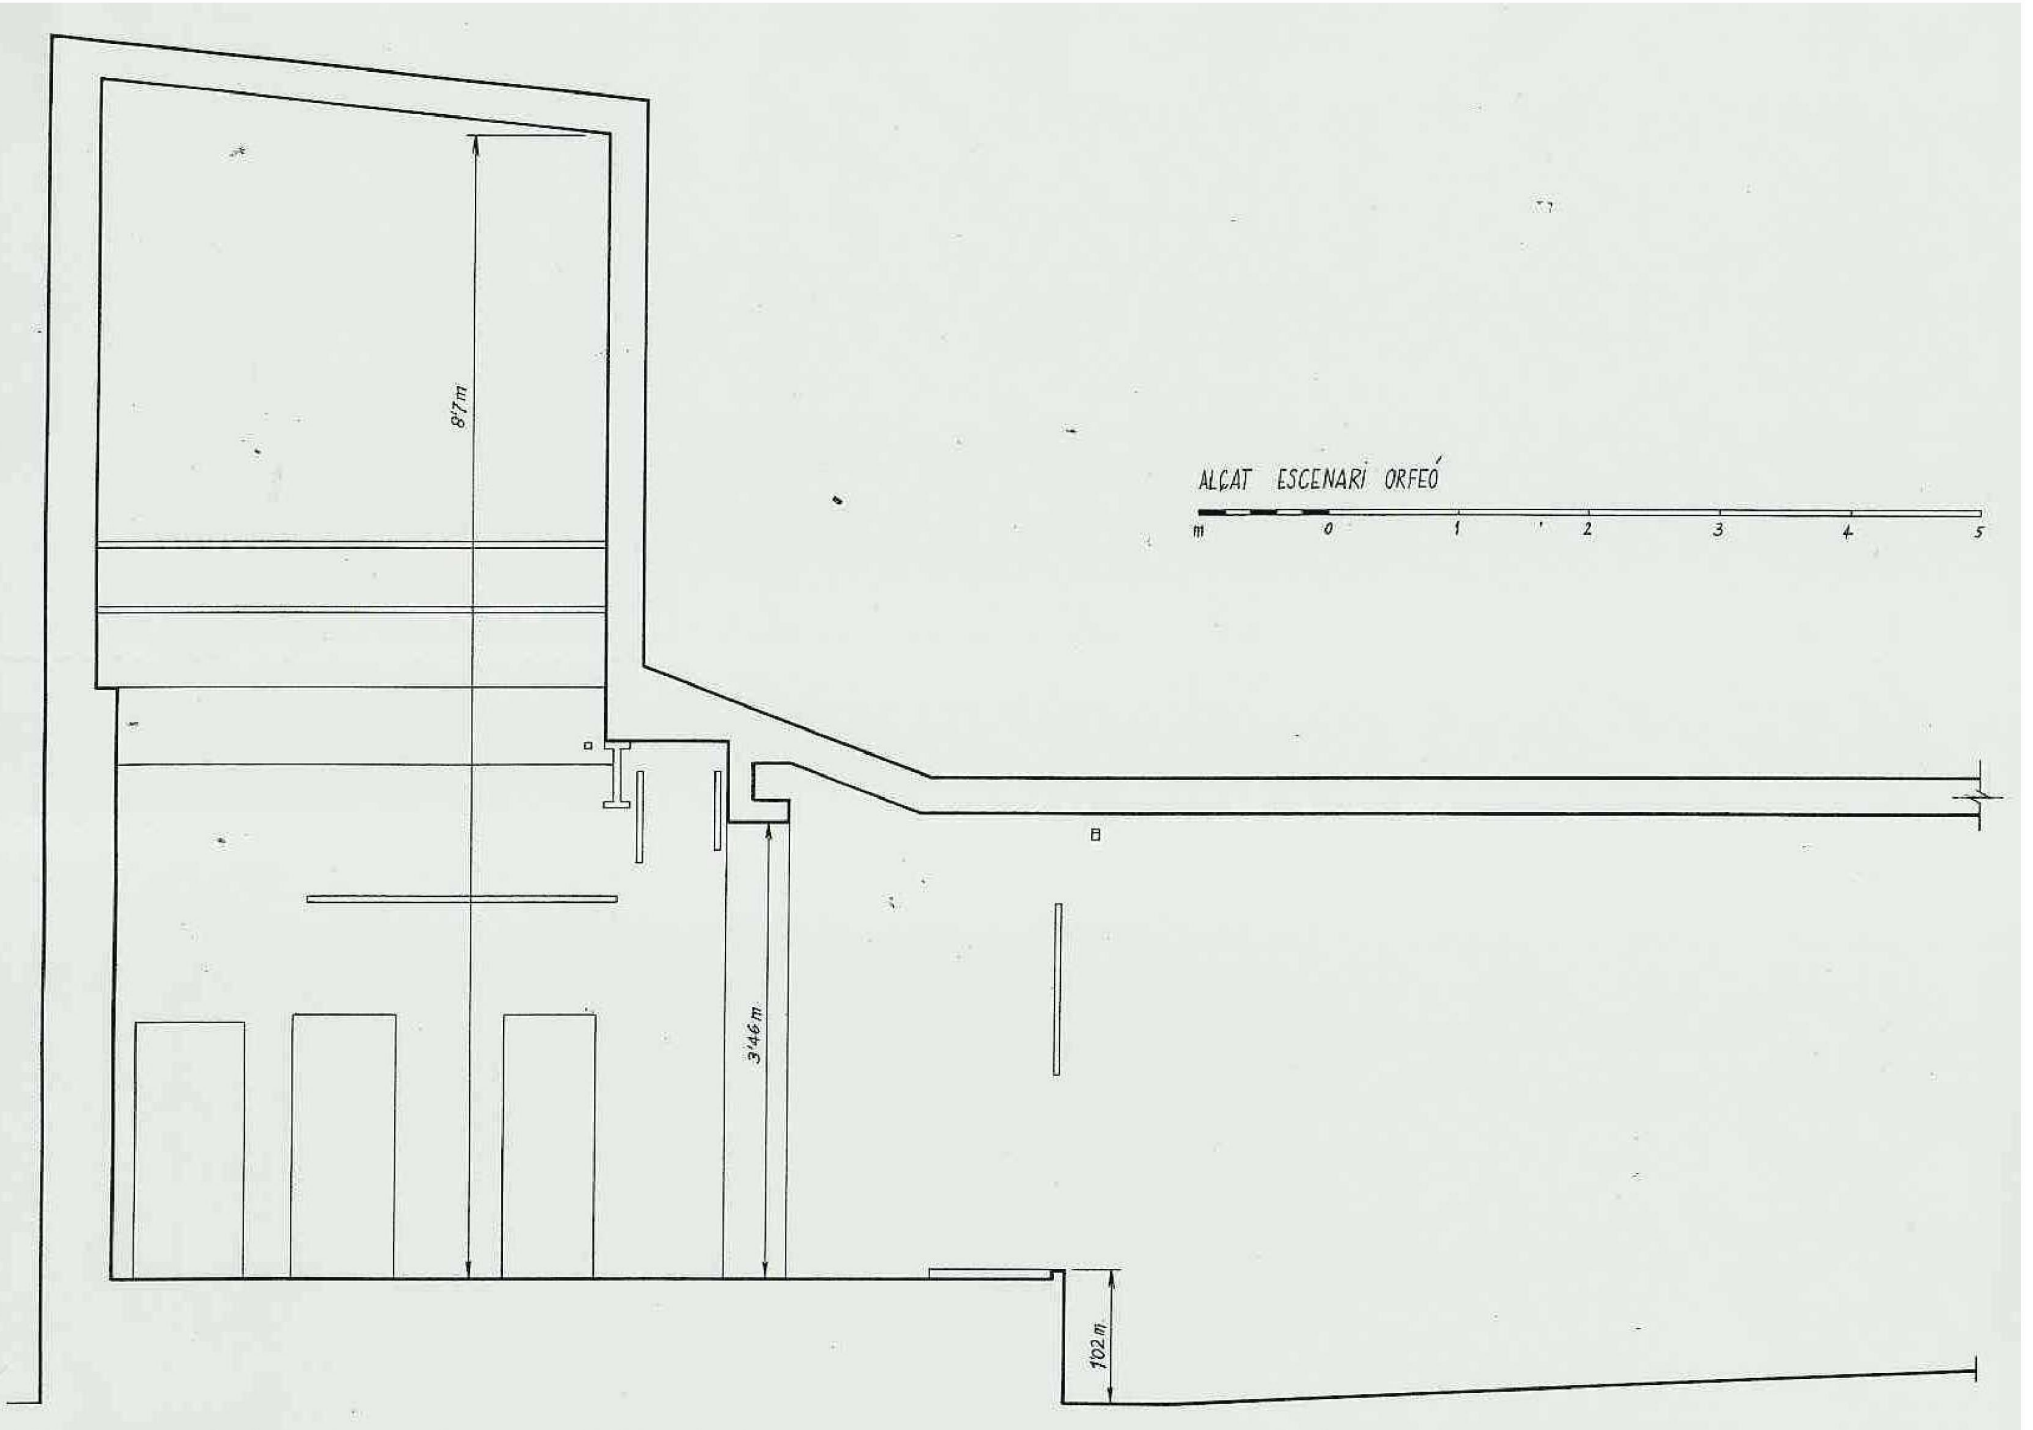

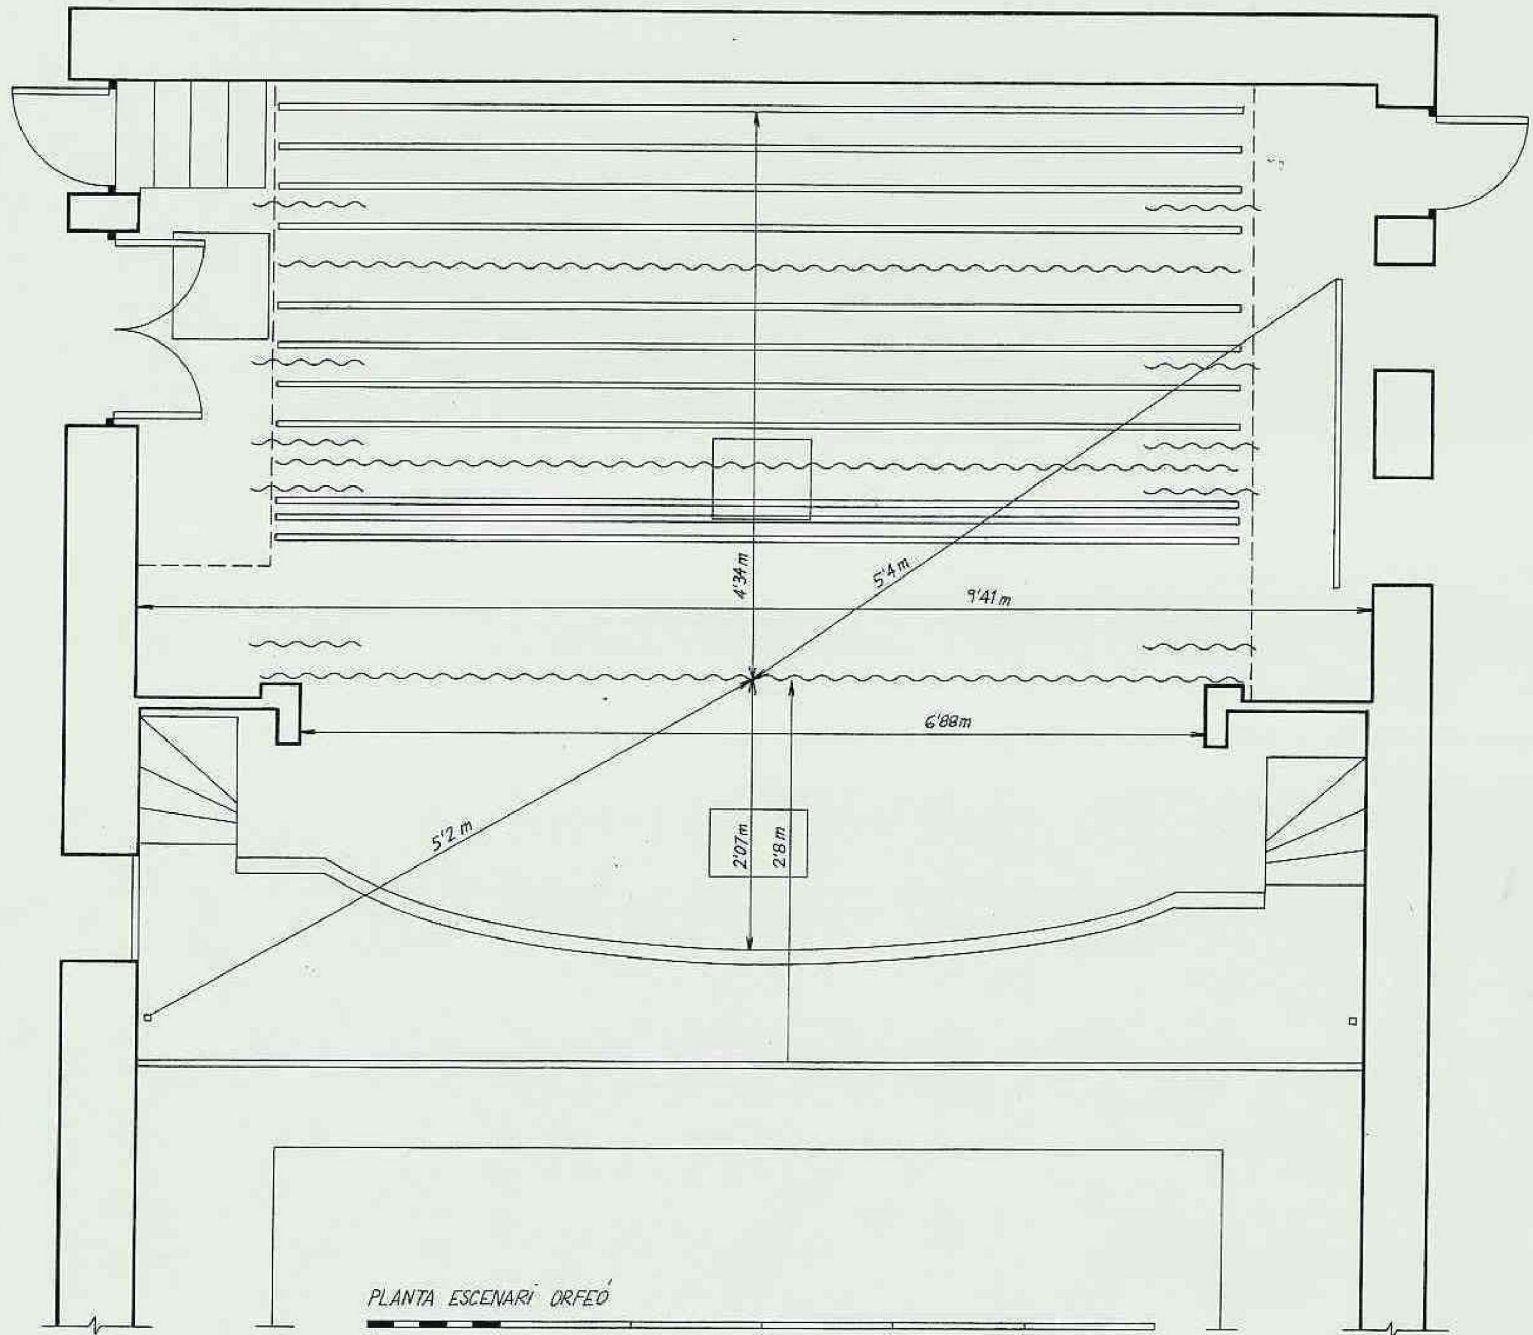

PLANTA ESCENARI ORFEO

m 0 1 2 3 4 5